


PROJECT: FIDELITY WAY NO APPROX

DESCRIPTION:

SAMATHAN WAY LOT 3

DEERFIELD IL

SHEET 1 OF 2 BY: JTL DATE: 3.5.20

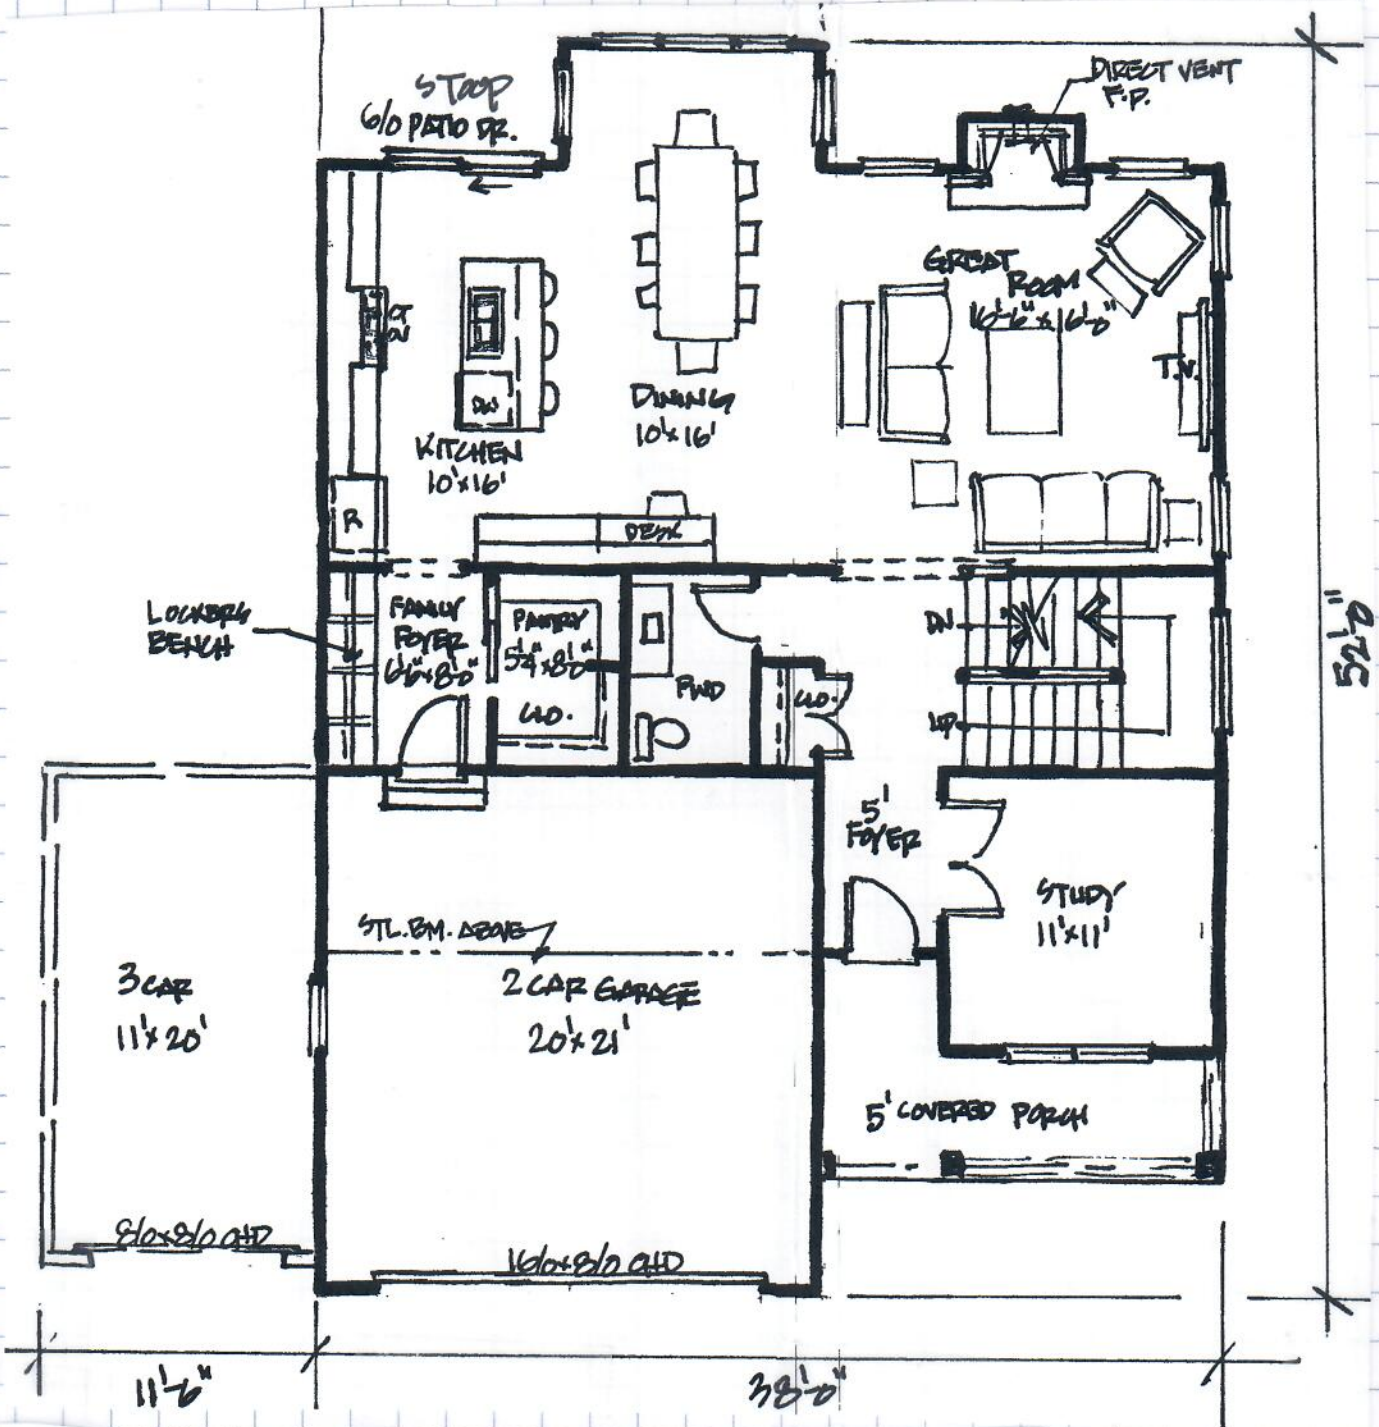

FIRST FLOOR PLAN

1,190 S.F.

SCALE

1/8" = 1' 0"