



FIRST FLOOR PLAN
 1/4"=1'-0"

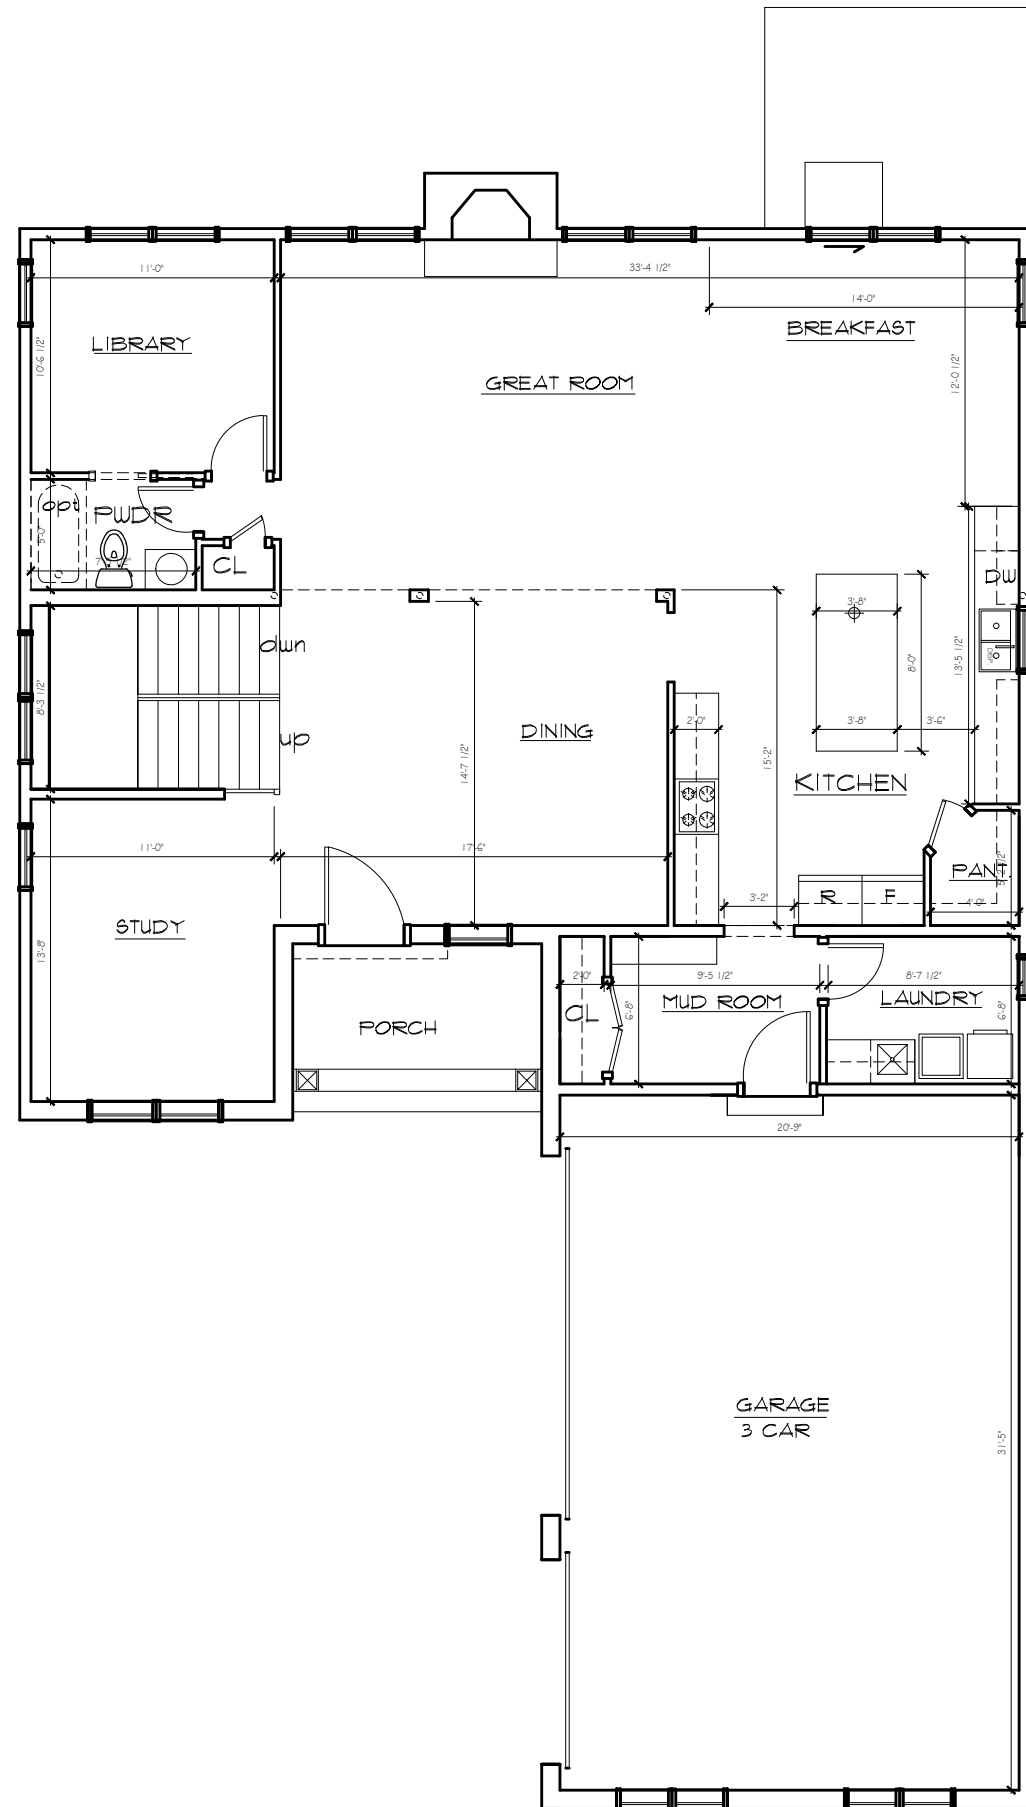

JOB NO.		PAP	
DRAWN BY:		PAP	
CHECKED BY:		PAP	
APPROVED:		PAP	
SHEET NO.			
A-2			
ARCHITECT'S CERTIFICATION		COPYRIGHT	
<small> I HEREBY CERTIFY THAT THESE PLANS WERE PREPARED UNDER MY CLOSE PERSONAL SUPERVISION AND TO THE BEST OF MY KNOWLEDGE AND BELIEF COMPLY WITH THE BUILDING CODES OF THE CITY OF CHICAGO, ILLINOIS. </small>		<small> © 2008 PSENKA ARCHITECTS CHICAGO, ILLINOIS </small>	
PSENKA ARCHITECTS Inc. <small> ARCHITECTURE • PLANNING • DESIGN • BUILD 148 WEST STATION STREET, BARRINGTON, IL 60010 TEL: 847.726.4201 FAX: 847.726.4201 </small>		<small> RETURN TO: </small>	
ISSUE DATES:		DATE:	

SECOND FLOOR PLAN
 $1/4" = 1'-0"$

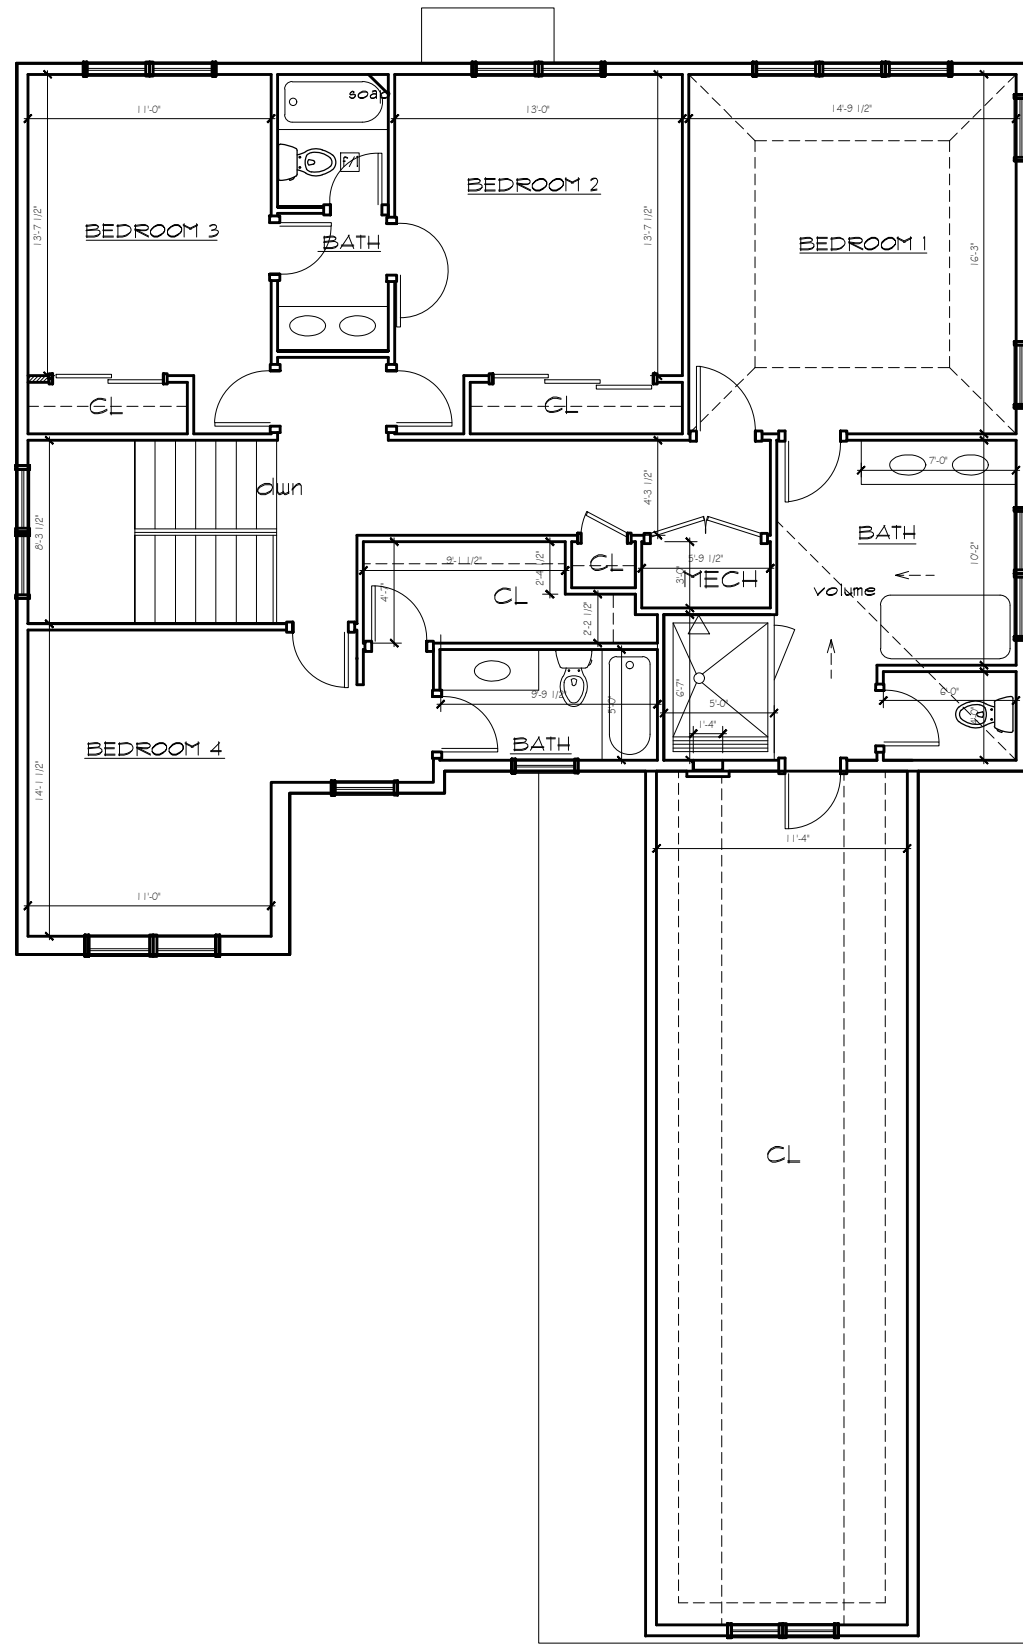


PSENKA ARCHITECTS Inc.
 ARCHITECTURE • PLANNING • DESIGN • BUILD
 118 WEST STATION STREET, BIRMINGHAM, AL 35203
 FAX 205-252-4201

JOB NO.	
DRAWN BY:	PAP
CHECKED BY:	PAP
APPROVED	PAP

SHEET NO.
A-3

ISSUE DATES:	REMARKS:
DATE	

ARCHITECT'S CERTIFICATION
 I, THE UNDERSIGNED, ARCHITECT, HEREBY CERTIFY THAT THESE PLANS WERE PREPARED UNDER MY CLOSE PERSONAL SUPERVISION AND TO THE BEST OF MY KNOWLEDGE AND BELIEF COMPLY WITH THE BUILDING CODES OF THE CITY OF BIRMINGHAM, ALABAMA, AND I AM A LICENSED ARCHITECT IN THE STATE OF ALABAMA.

COPYRIGHT
 THESE PLANS AND THE CONTENTS HEREOF ARE THE PROPERTY OF PSENKA ARCHITECTS INC. NO PART OF THESE PLANS OR THE CONTENTS HEREOF MAY BE REPRODUCED OR TRANSMITTED IN ANY FORM OR BY ANY MEANS, ELECTRONIC OR MECHANICAL, INCLUDING PHOTOCOPYING, RECORDING, OR BY ANY INFORMATION STORAGE AND RETRIEVAL SYSTEM, WITHOUT THE WRITTEN PERMISSION OF PSENKA ARCHITECTS INC.

DATE: _____
 PSENKA ARCHITECTS