


SECOND FLOOR PLAN

± 1,584 SF

SCALE

± 1/8" = 1'-0"

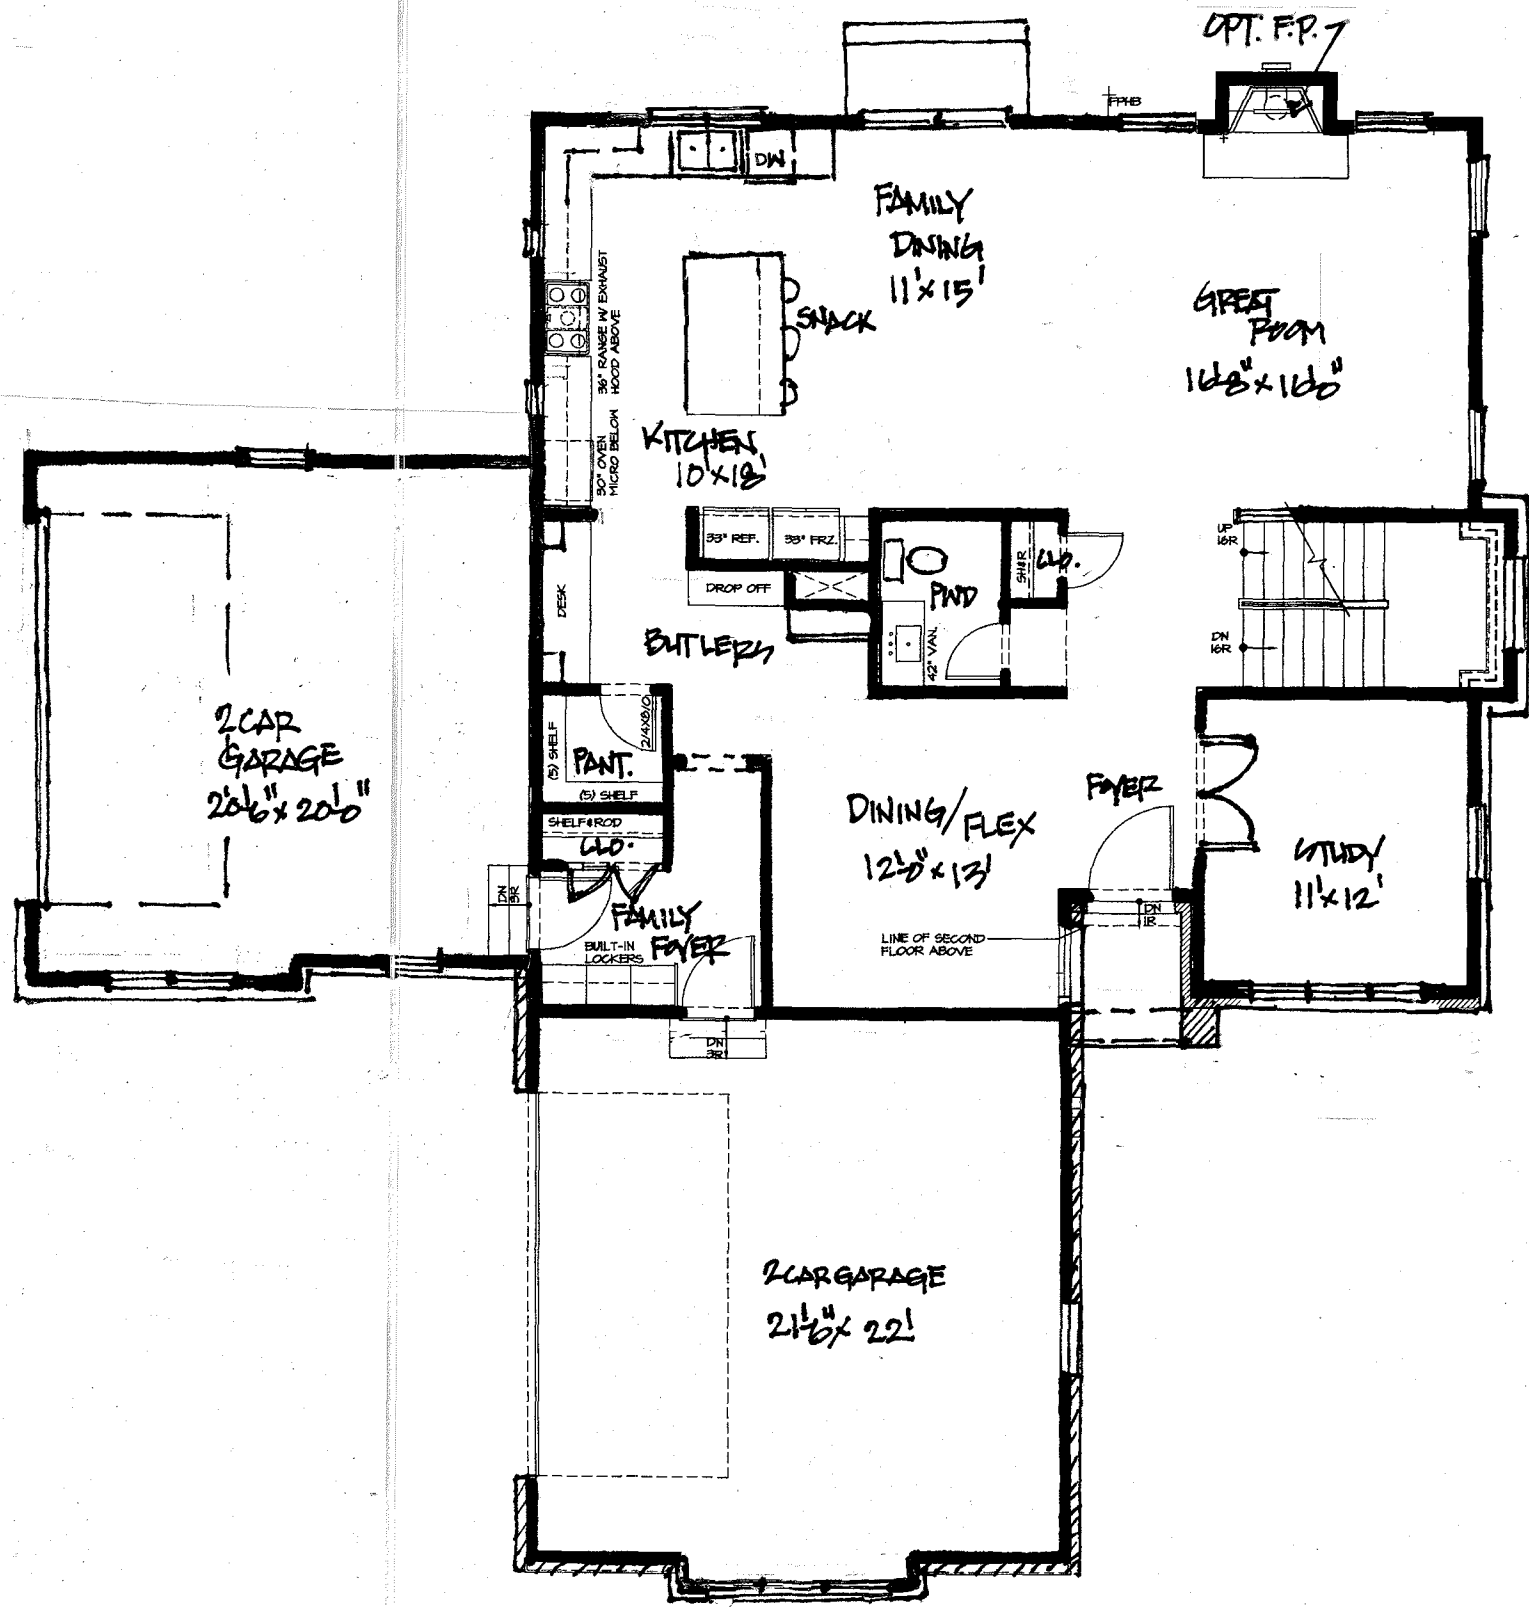

FIRST FLOOR PLAN

± 1,452 SF

SCALE

± 1/8" = 1'-0"

GARAGE = 812 SF

REVIEW ONLY - NOT FOR CONSTRUCTION

ENGLISH COTTAGE
OAK KNOLL WOODLANDS
LAKE FOREST, IL

FIDELITY WEA

PRELIM 9.29.20
REVISED 10-1-20

26575 COMMERCE DR.
SUITE 607 60073
VADIA, IL 60073
PHONE: 847.438.0000
WWW.ASPECTDESIGN.COM
IL LICENSE # 18400304

ASPECT DESIGN INC.
ARCHITECTS

PROJECT # A070181
DRAWN BY: JIL

P1

OF TOTAL SHEETS



FRONT ELEVATION

"ENGLISH COTTAGE"

SCALE

1/8" = 1'-0"

REVIEW ONLY - NOT FOR CONSTRUCTION

"ENGLISH COTTAGE"
OAK KNOLL WOODLANDS
LAKE FOREST, IL

FIDELITY MESA

PRELIM 9.29.00
REV 12-1-20

26575 COMMERCE DR.
SUITE 607
VOLO, IL 60073
MAIN: 847-457-2500
WWW.ASPECTDESIGNINC.COM
IL LICENSE #18-00058

ASPECT DESIGN INC.
ARCHITECTS

PROJECT #
DRAWN BY: JTL

P2
2 OF 2 TOTAL SHEETS