


1 FIRST FLOOR PLAN
AR 05

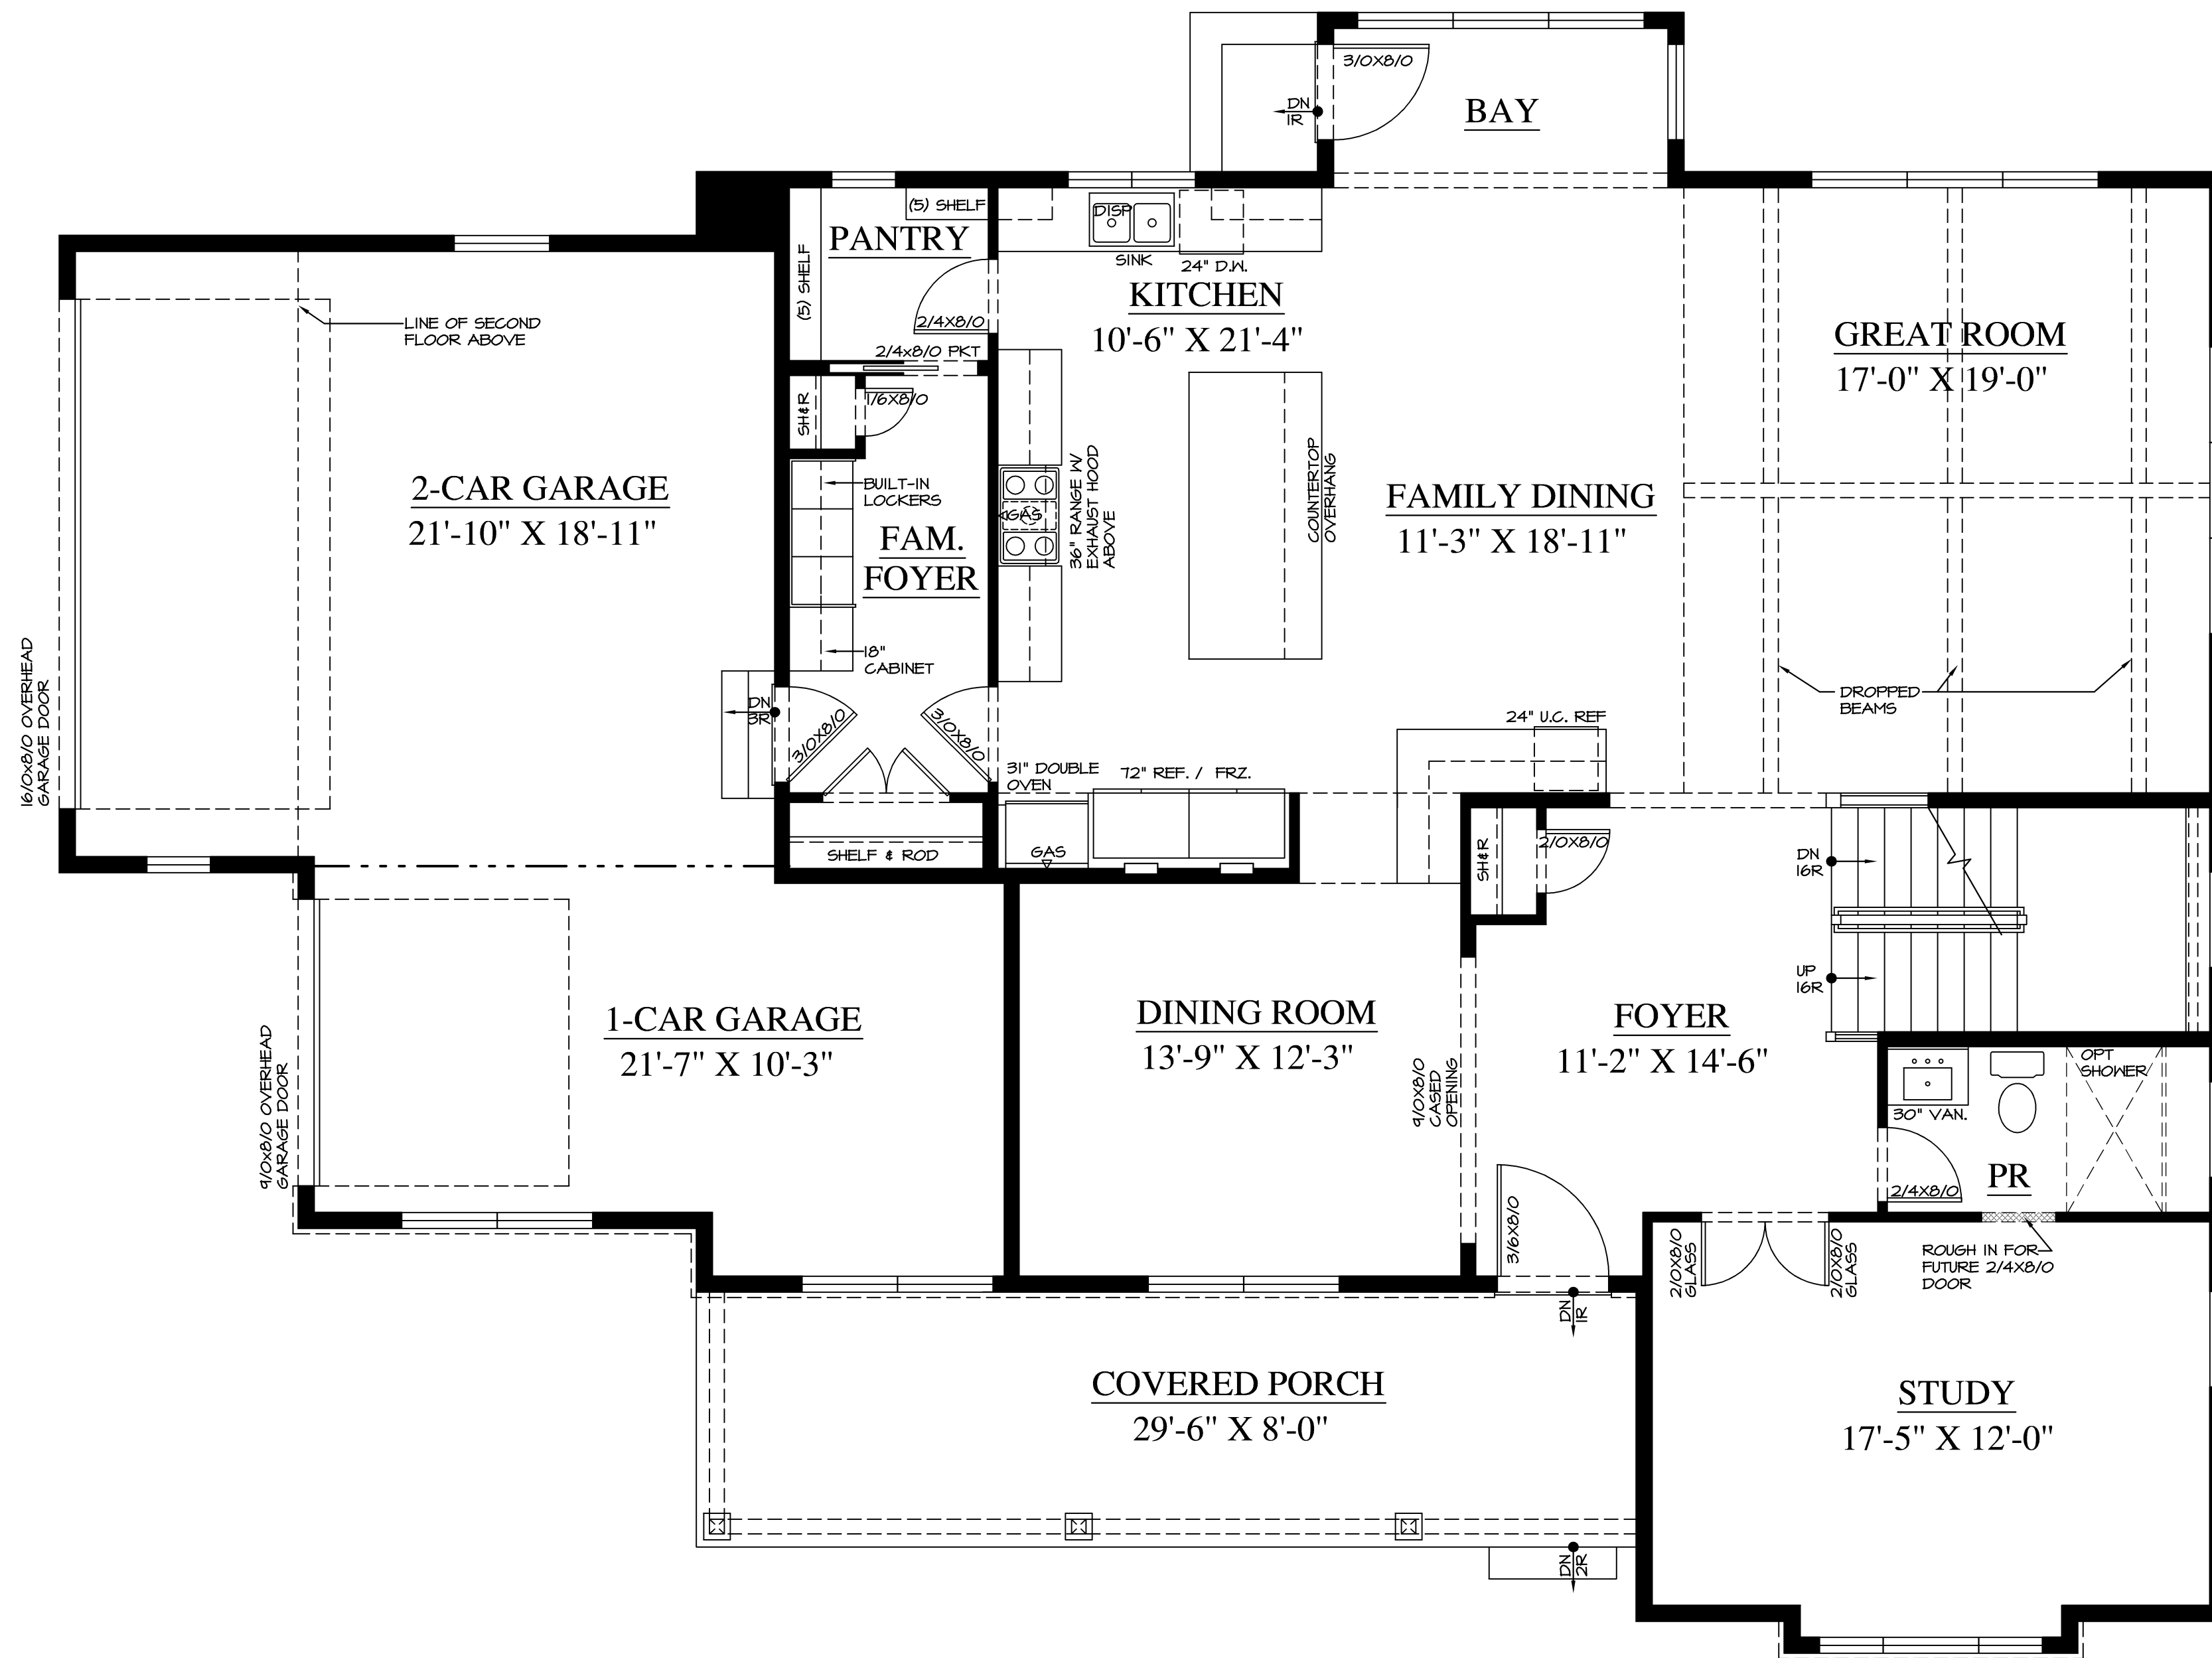

SCALE: 1/4" = 1'-0"

NOTE: ALL SCALE DESIGNATIONS ARE FOR SHEETS PRINTED ON 24" x 36" SIZE PAPER. (ARCH-D)


REVIEW ONLY - NOT FOR CONSTRUCTION

LOT 1

OAK KNOLL WOODLANDS
LAKE FOREST, IL 60045

REVIEW	09/16/2020
REVIEW	09/23/2020

26575 COMMERCE DR.
SUITE 607
VOLO, IL 60073
MAIN: 847-457-2500
WWW.ASPECTDESIGNINC.COM
IL LICENSE #18400454

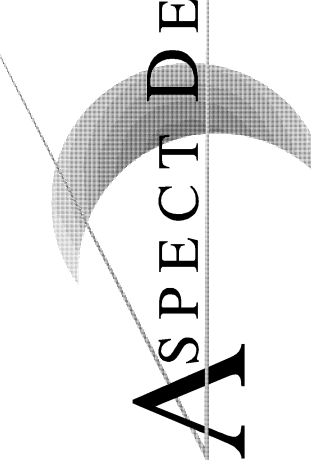


ASPECT DESIGN INC.
ARCHITECTS

PROJECT # AD20148
DRAWN BY: COM / MB

LOT 1
FIRST FLOOR PLAN

AR 05

5 OF 7 TOTAL SHEETS

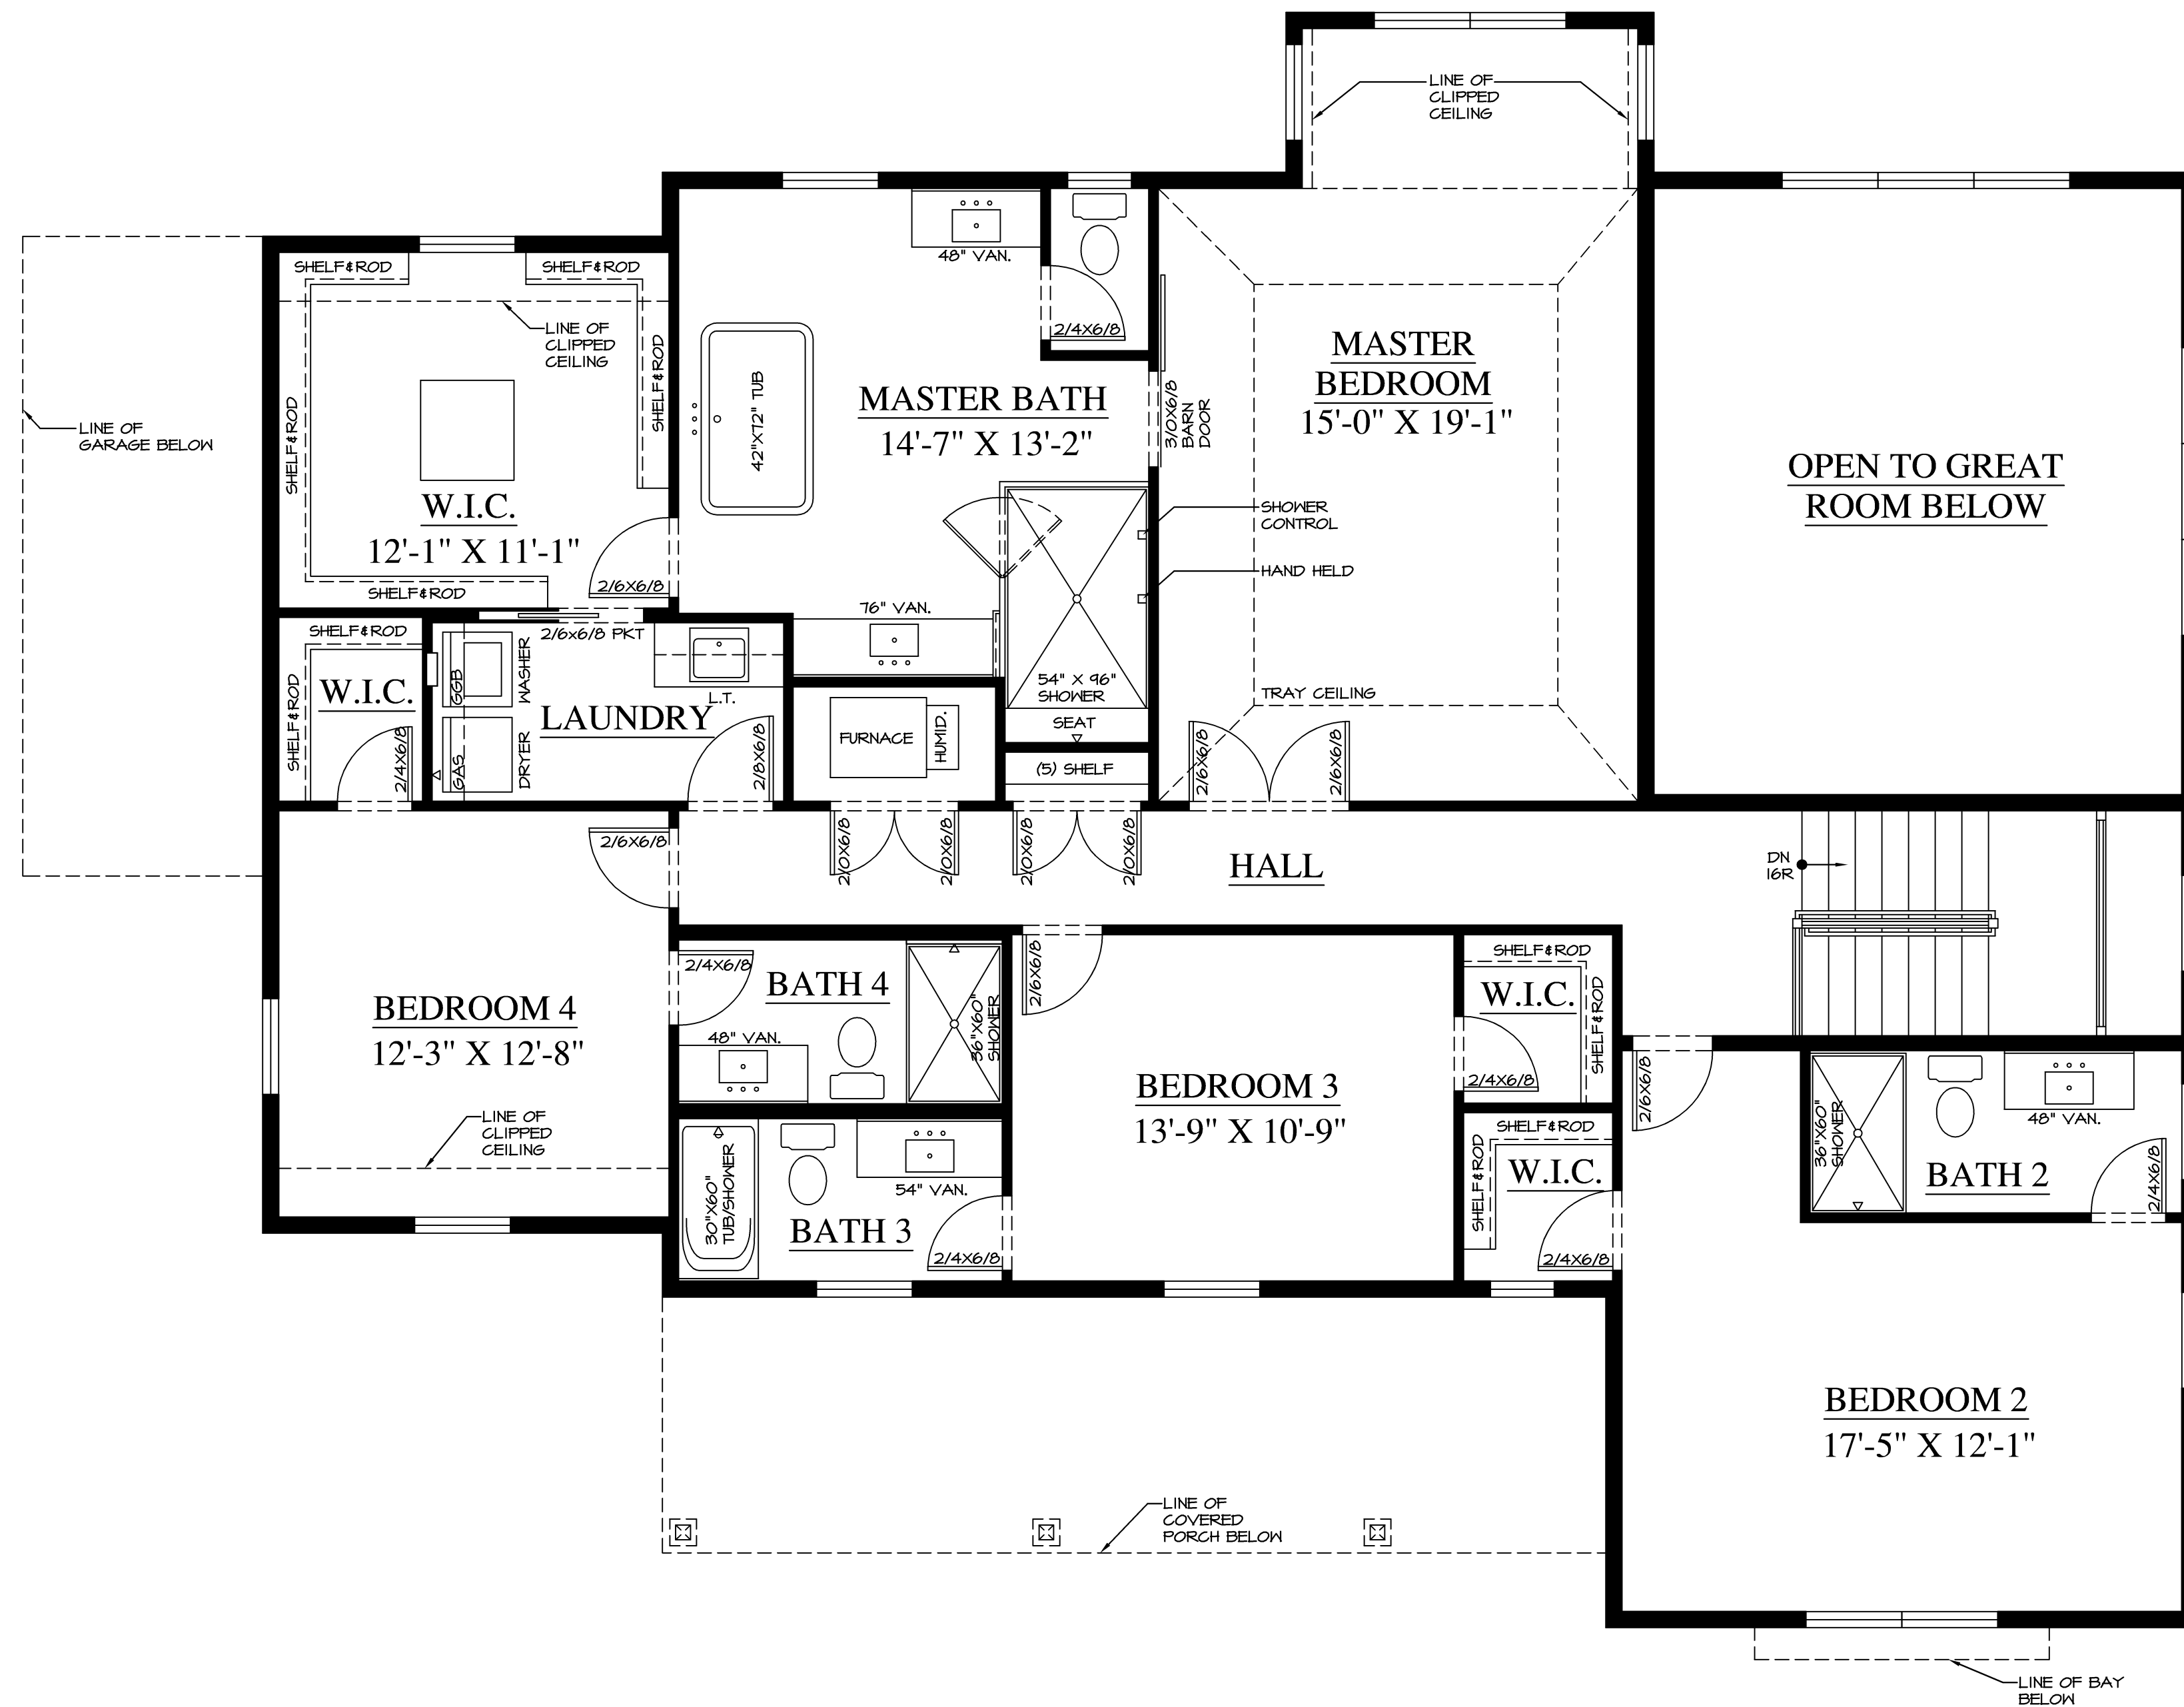

1 SECOND FLOOR PLAN
AR 06

SCALE: 1/4" = 1'-0"

NOTE: ALL SCALE DESIGNATIONS ARE FOR SHEETS PRINTED ON 24" x 36" SIZE PAPER. (ARCH-D)

© COPYRIGHT MMXX

REVIEW ONLY - NOT FOR CONSTRUCTION

PROJECT # AD20148	
DRAWN BY: COM / MB	
LOT 1 SECOND FLOOR PLAN	
AR 06	
# 6 OF 7 TOTAL SHEETS	
<p>ASPECT DESIGN INC. ARCHITECTS</p> <p>26575 COMMERCE DR. SUITE 607 VOLO, IL 60073 MAIN: 847-457-2500 WWW.ASPECTDESIGNINC.COM IL LICENSE # 184-00454</p>	
REVIEW	09/16/2020
REVIEW	09/23/2020
LOT 1	
OAK KNOLL WOODLANDS LAKE FOREST, IL 60045	